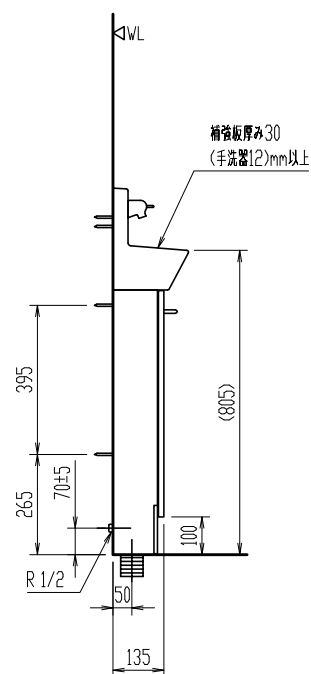
[illegible]

縮尺	製図	釜山	検図	磯崎	備考	
1:20	図番	GS-LDA82-100136B				
日付						
2022.04.11	株式会社 LIXIL					