


51・ノズル (前)

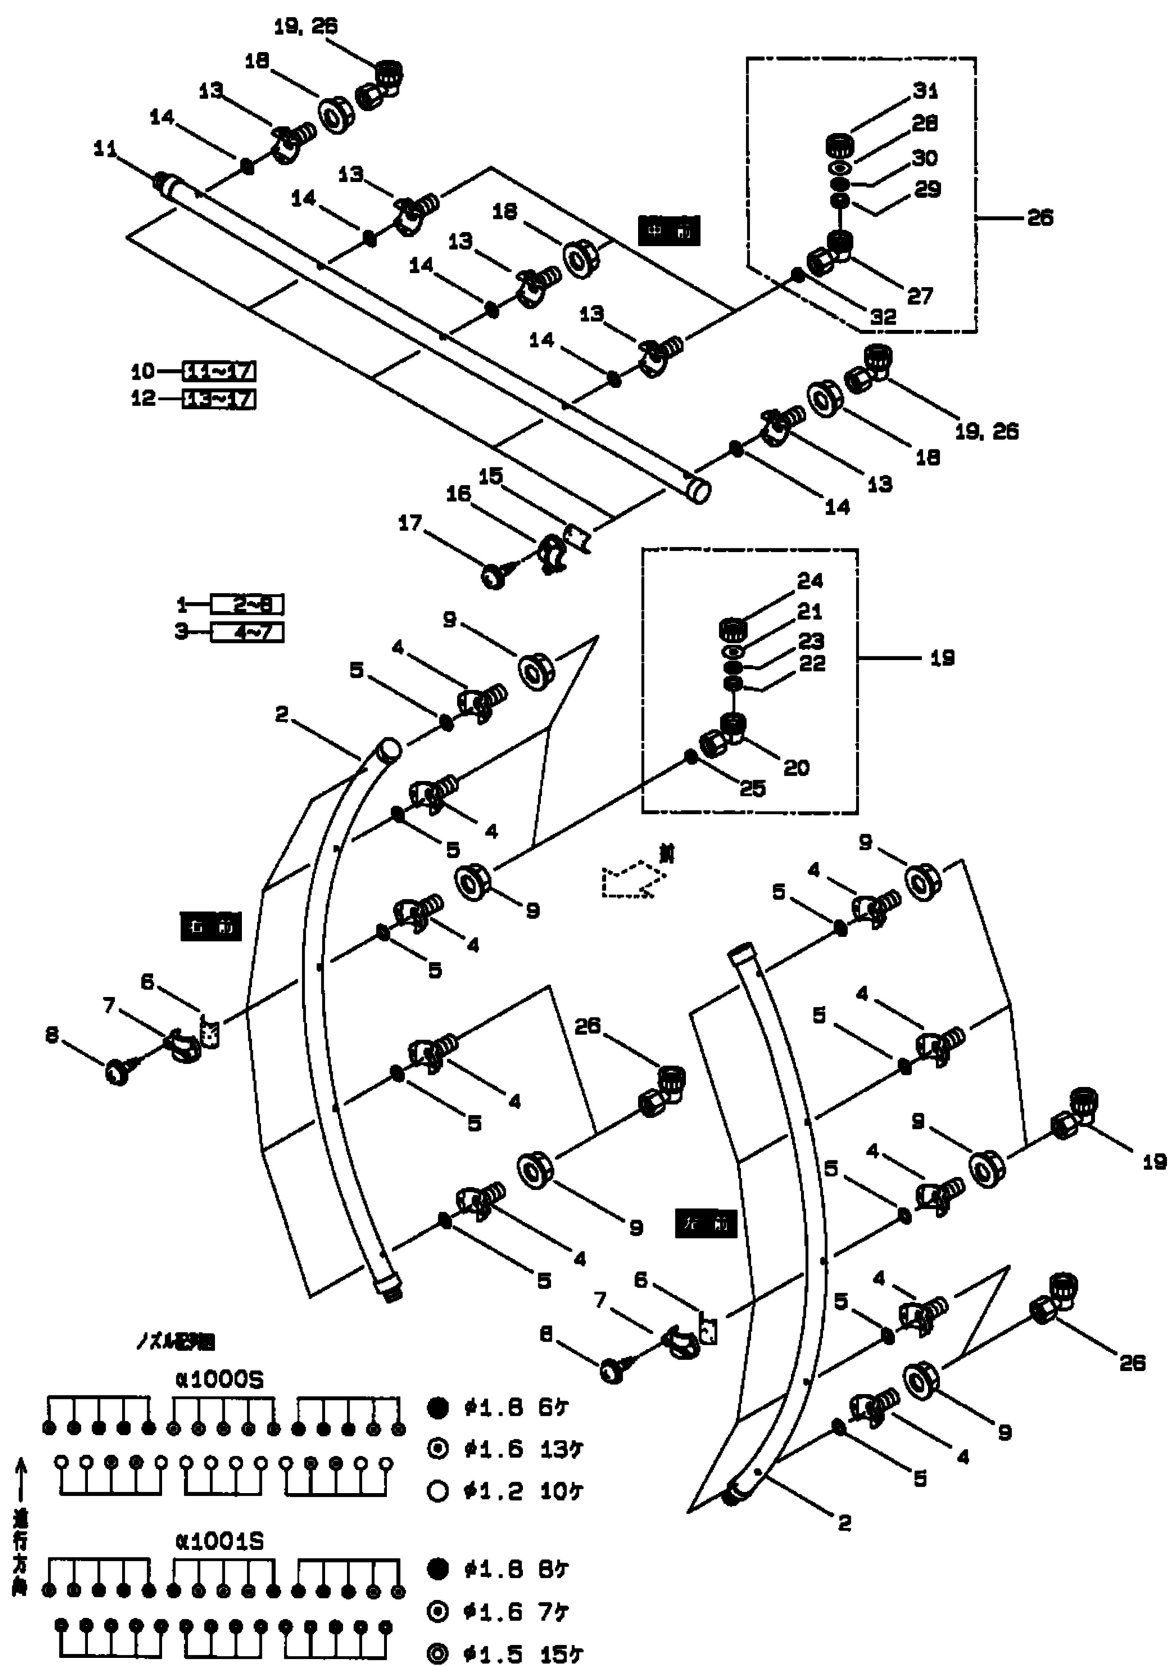

S0-013-02